




U-PROFILE

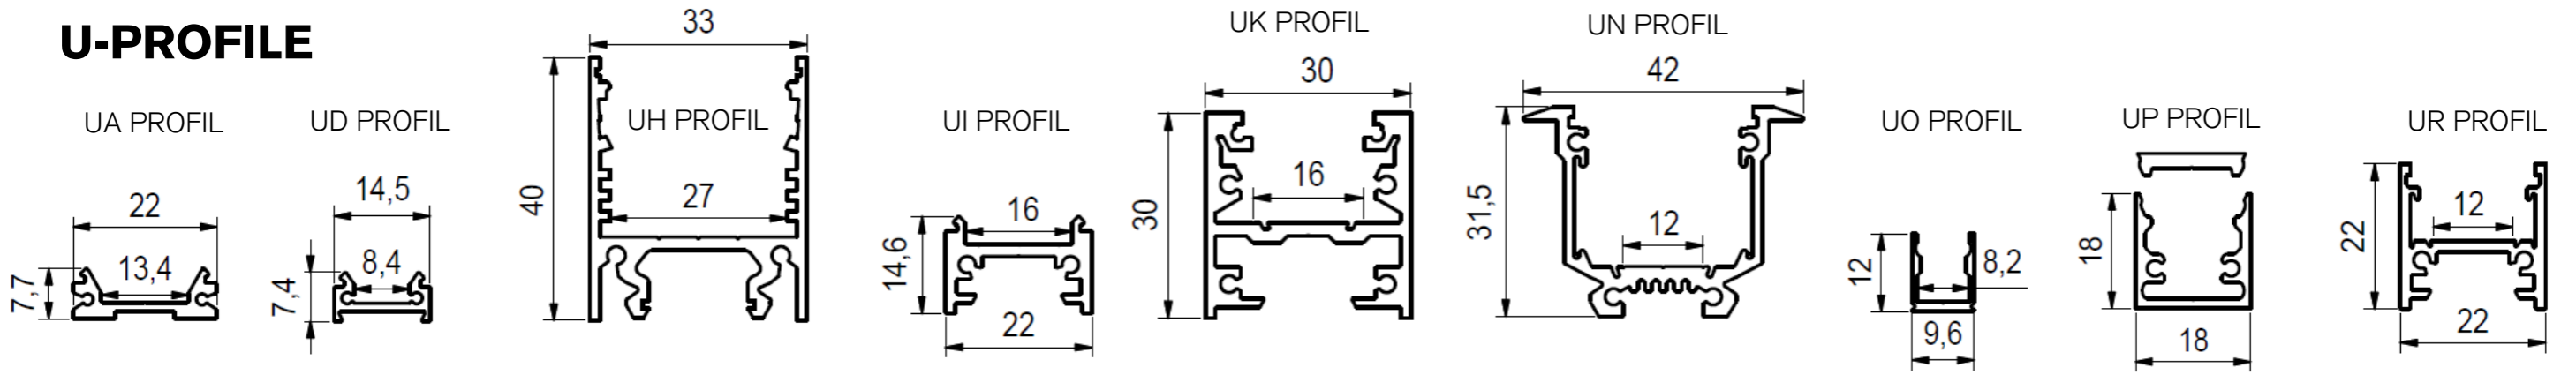


R-PROFILE

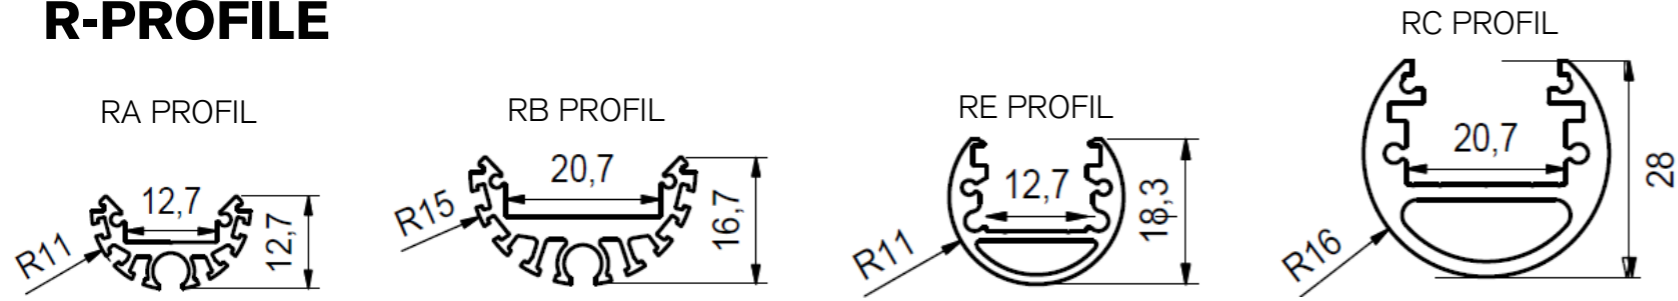


F-PROFILE

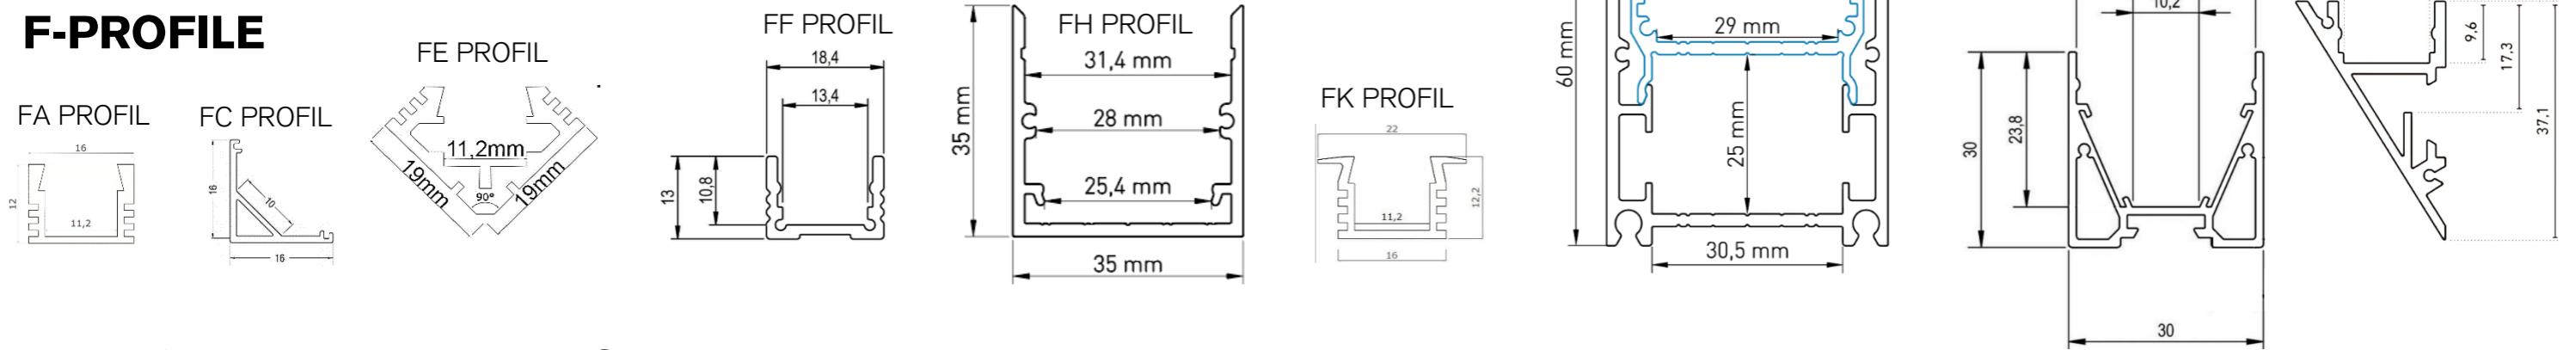


H-PROFILE

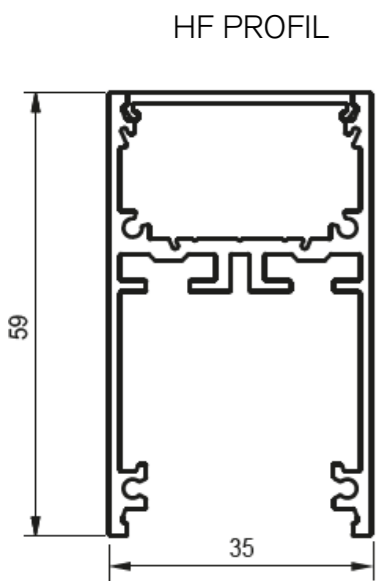


K-PROFILE

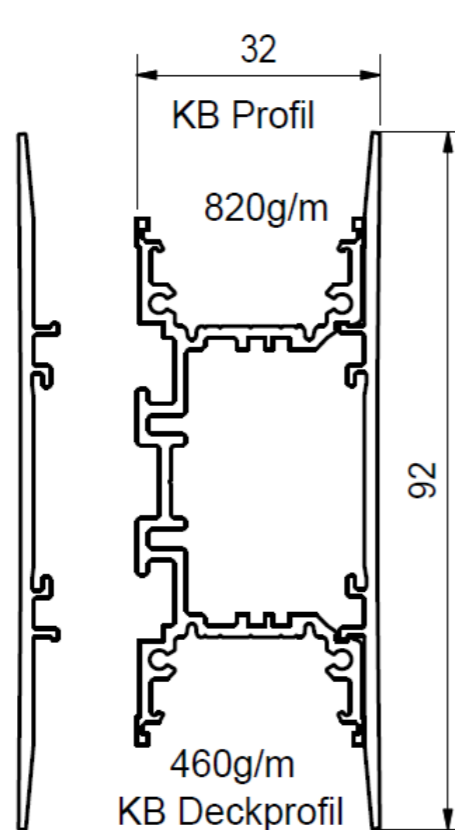

KD LEUCHTENPROFIL

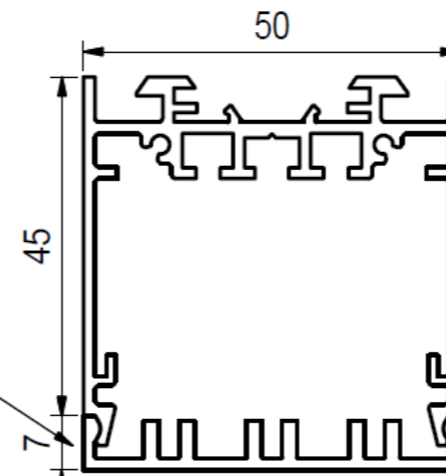

KD ABDECKUNG

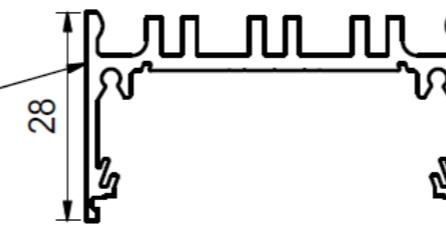

KD PROFIL 1-FACH

KD BLINDDECKEL



KF PROFIL

